


La Plata Archuleta Water District Animas La Plata Treatment Plant

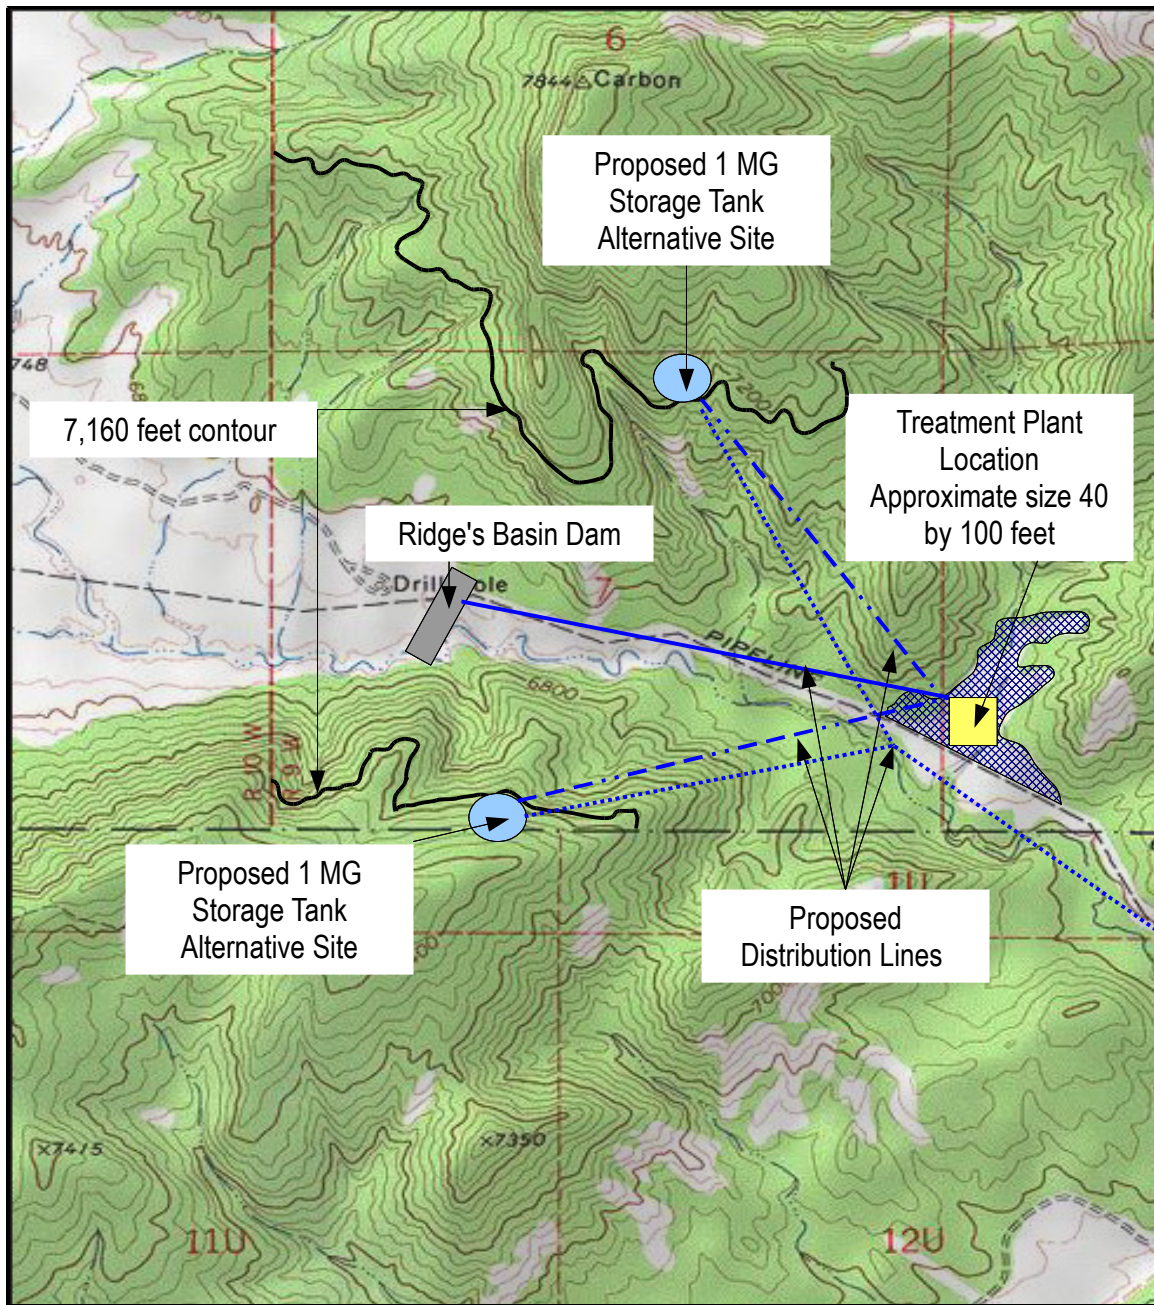

Section 7 Township 34 N
Range 9 W Meridian NM

Legend

- Raw Water Pipe
- - - - Dedicated Pipe to Storage Tank
- Delivery Pipe to Central Zone


Master Plan FIGURE SIX

For: LAPLAWD

Date: November 2009

Harris Water Engineering, Inc.
File: Z:\Projects\LAPLAWD\maps.odg

La Plata Archuleta Water District Bayfield Treatment Plant

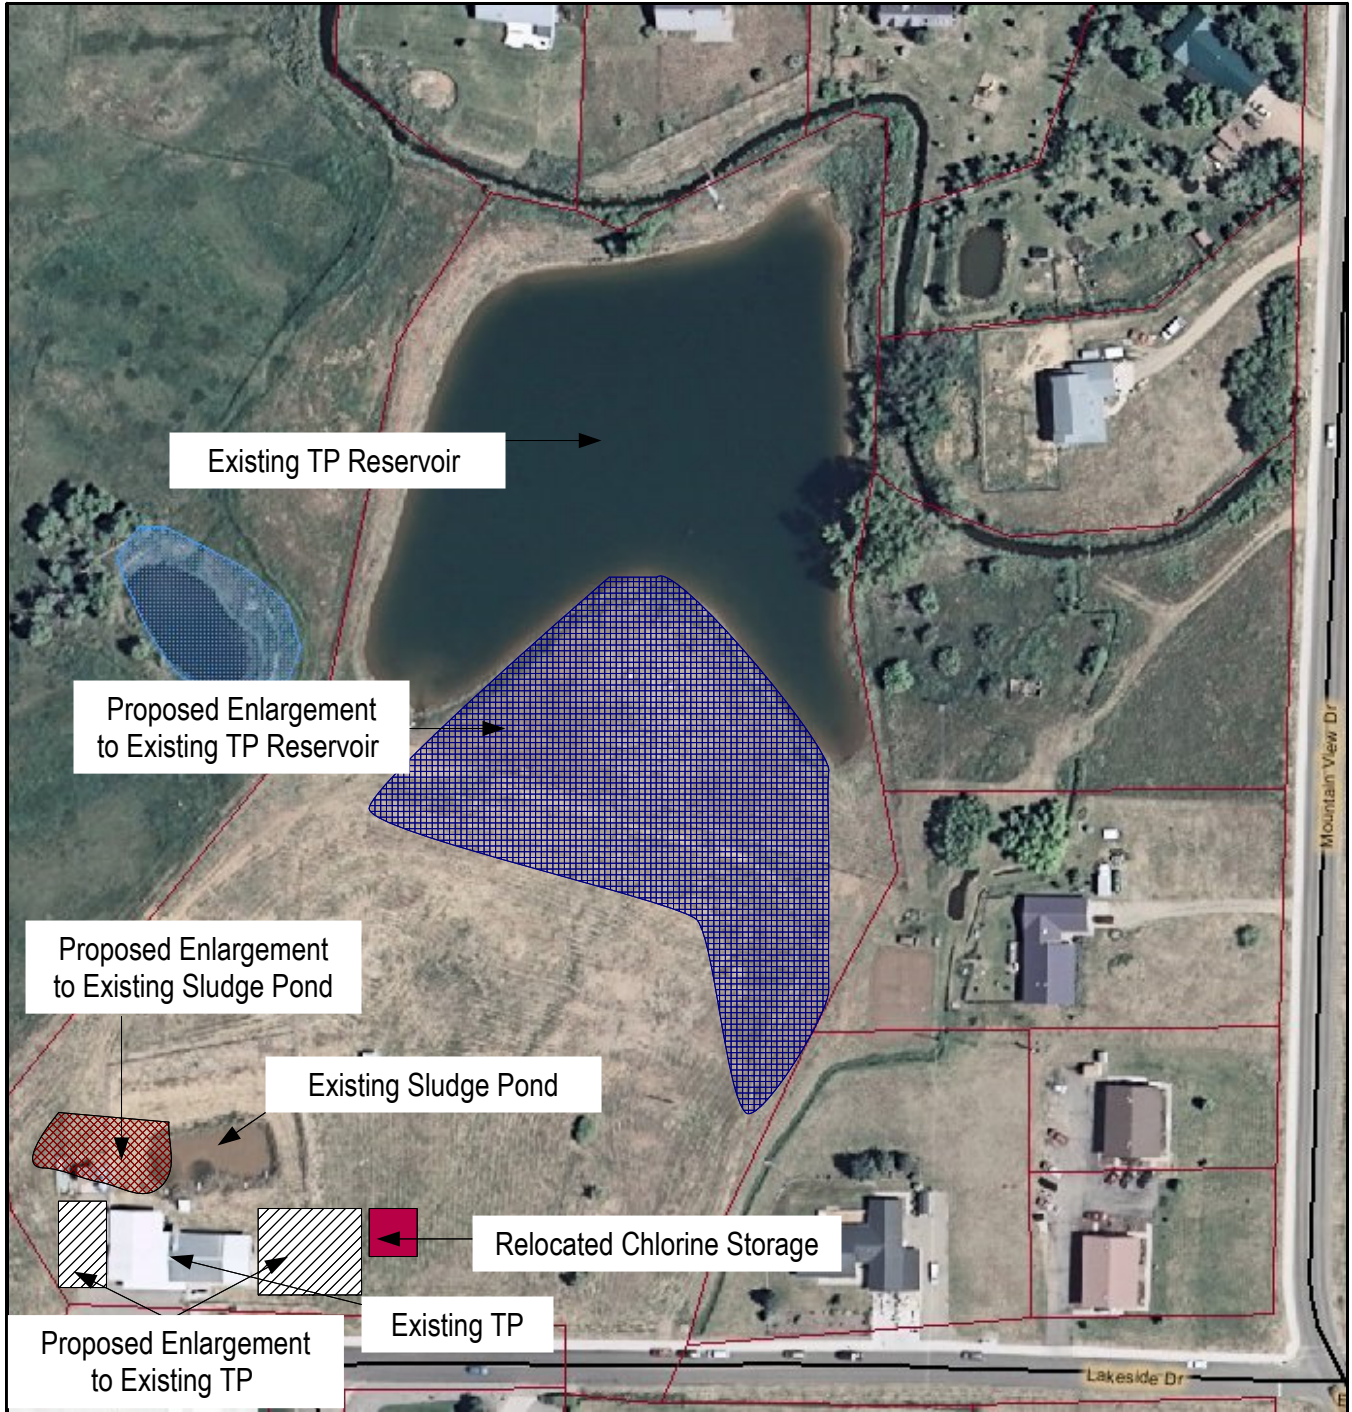

Master Plan FIGURE SEVEN

For: LAPLAWD

Date: November 2009

Harris Water Engineering, Inc.
File: Z:\Projects\LAPLAWD\maps.odg